

MARION COUNTY SURVEYOR'S OFFICE



SECTION CORNER RECORD

DEBRA S. JENKINS
MARION COUNTY SURVEYOR

SEC. 14 TWN. 14_N RNG. 2_E

BRYAN F. CATLIN, PLS
TECHNICAL SUPERVISOR

Date: 4-15-09
Party Chief: Greene
Crew: Taylor / Finney
Type of Marker: Cut 'x' on top of pink granite stone
Method of Establishment: County: 6-27-1946
IN S.P.C. E Zone, NAD 83
Name: 14021417
N: 489367.4410 (m)
E: 47064.0680 (m)

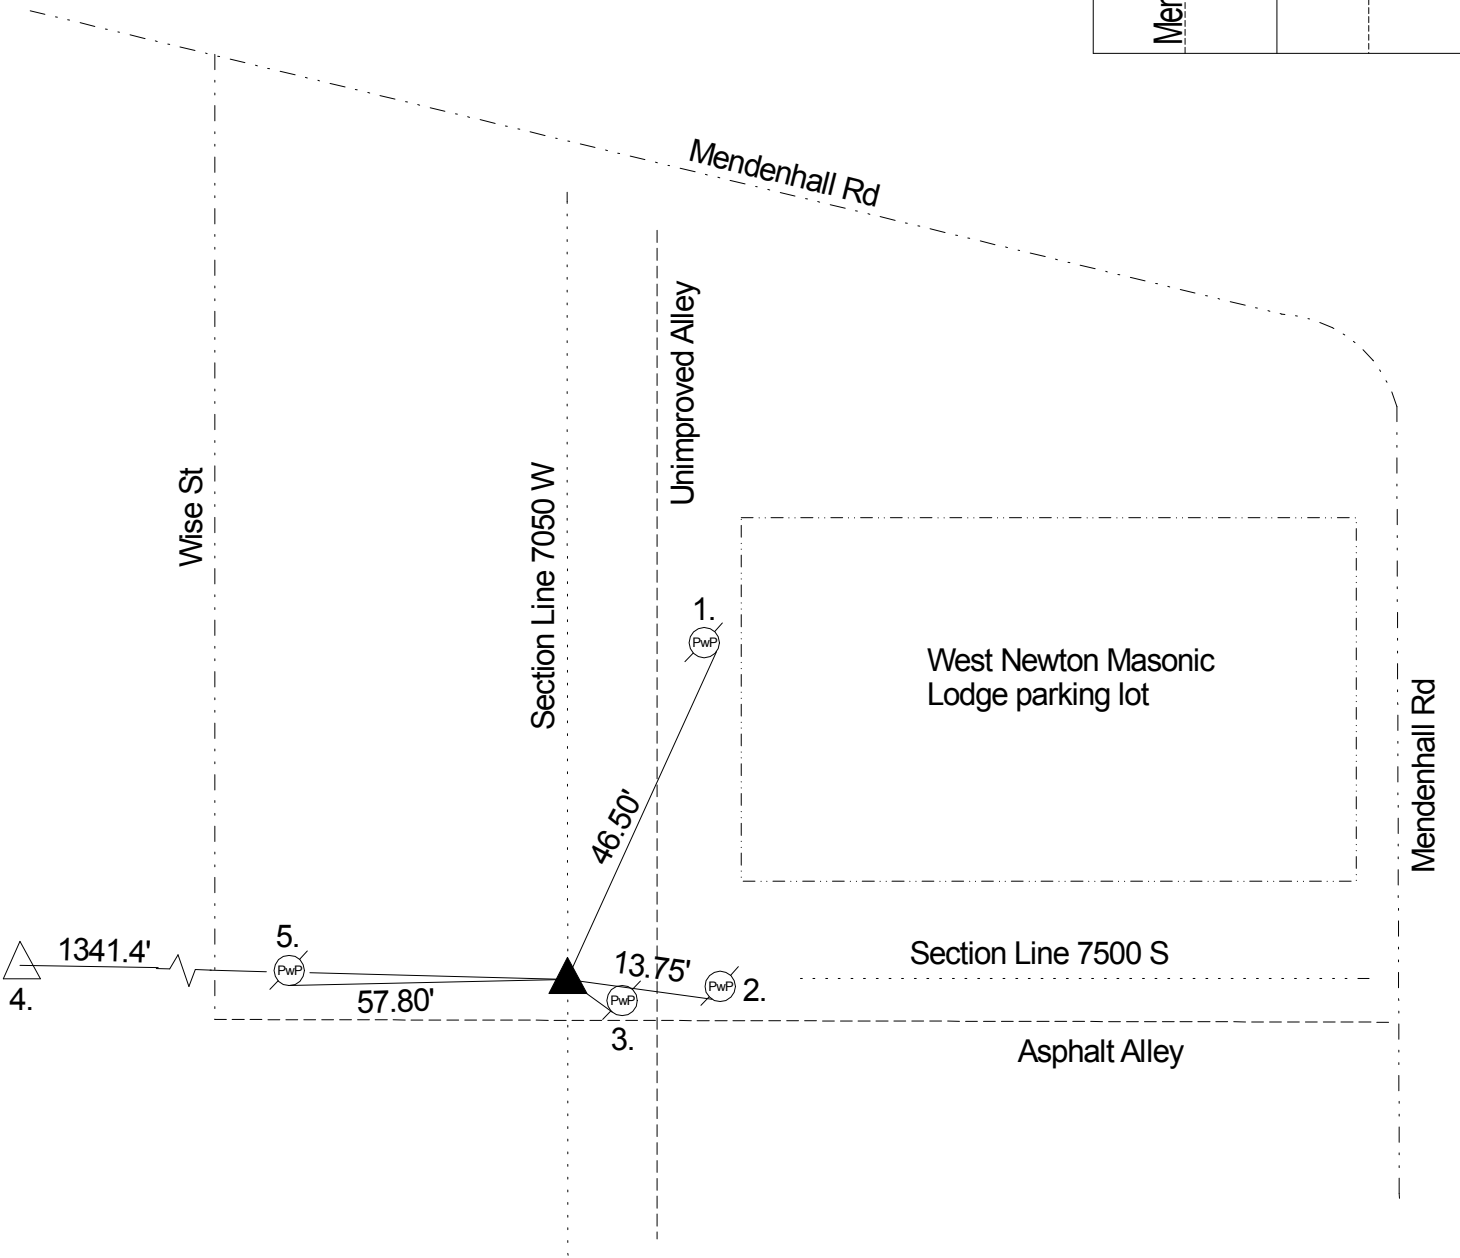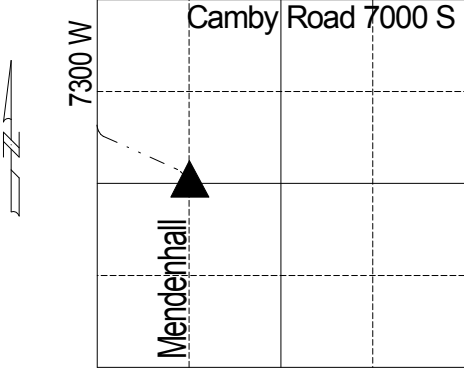

REF.	DISTANCE	DESCRIPTION
1.	46.50'	Mag nail w/brass washer SE light pole no # 12" up
2.	13.75'	Mag nail w/brass washer S PwP #6-742 10" up
3.	2.81'	Mag nail w/brass washer SW PwP #104-742 3" up
4.	1341.4'	Due W to W 1/4 corner : Harrison monument
5.	57.80'	Mag nail w/brass washer S PwP #10-742 6" up

THIS CORNER POSITION
REPRESENTS A "TITLE" CORNER
AND MAY NOT NECESSARILY
REPRESENT THE POSITION BASED
ON RECORD CORNERS.